

# PIMA COUNTY RICHEY BLVD. FUEL STATION RENOVATION ISSUED FOR CONSTRUCTION

## GENERAL NOTES:

1. CONTRACTOR IS RESPONSIBLE FOR ALL PERMITS AND FEES ASSOCIATED WITH THIS PROJECT.
2. CONTRACTOR SHALL OBTAIN PROPER PERMITTING FOR CRANE OPERATION. CRANE SHALL BE REQUIRED FOR NEW INSTALLATION AND EXISTING DEMOLITION.
3. THE CONTRACTOR SHALL BE RESPONSIBLE FOR THE CARE, MAINTENANCE, REPAIR OR REPLACEMENT OF EXISTING EQUIPMENT IN THE WORK AREA WHICH HAS BEEN REMOVED OR DAMAGED DURING THE COURSE OF CONSTRUCTION.
4. ALL REPAIR, REPLACEMENT AND CLEANUP SHALL BE DONE TO THE SATISFACTION OF THE OWNER.
5. ALL CONSTRUCTION TEST METHODS SHALL BE IN CONFORMANCE WITH PIMA COUNTY/CITY OF TUCSON STANDARD SPECIFICATION FOR PUBLIC IMPROVEMENTS (PC/COT SSP1), LATEST EDITION.
6. CONTRACTOR SHALL VERIFY LOCATIONS AND ELEVATIONS OF ALL EXISTING UTILITIES PRIOR TO ANY CONSTRUCTION.
7. COORDINATE WITH ALL OTHER TRADES BEFORE START OF WORK TO AVOID CONFLICTS IN LOCATING PIPES AND CONDUITS.
8. ALL UNDERGROUND PIPING AND CONDUITS SHALL COMPLY WITH DETAIL #1 ON SHEET MP101.
9. CONTRACTOR TO PROVIDE SIGNAGE AT FUEL TANK PER NFPA 30A.


## DRAWING LIST

DIVISION #	SECTION #	TITLE
01	01100	SUMMARY
01	01140	WORK RESTRICTIONS
01	01250	CONTRACT MODIFICATION PROCEDURES
01	01310	PROJECT MANAGEMENT AND COORDINATION
01	01320	CONSTRUCTION PROGRAM DOCUMENTATION
01	01330	SUBMITTAL PROCEDURES
01	01400	QUALITY REQUIREMENTS
01	01500	TEMPORARY FACILITIES AND CONTROLS
01	01600	PRODUCT REQUIREMENTS
01	01700	EXECUTION REQUIREMENTS
01	01732	SELECTIVE DEMOLITION
01	01770	CLOSEOUT PROCEDURES
02	02080	PIPED UTILITIES - BASIC MATERIALS AND METHODS
02	02554	FUEL DISTRIBUTION
02	02555	FUEL DISTRIBUTION
09	09911	EXTERIOR PAINTING
13	13050	BASIC MECHANICAL MATERIALS AND METHODS
13	15077	IDENTIFICATION FOR HVAC PIPING EQUIPMENT
15	15192	FAULTY FUEL OIL PIPING
16	16020	ELECTRICAL WORK
16	16113	ELECTRICAL HAZARDOUS LOCATIONS
16	16450	ELECTRICAL GROUNDING SYSTEM

## PIMA COUNTY BUILDING CODES

2006 INTERNATIONAL BUILDING CODE (IBC) WITH LOCAL AMENDMENTS  
 2006 INTERNATIONAL MECHANICAL CODE (IMC) WITH LOCAL AMENDMENTS  
 2006 INTERNATIONAL PLUMBING CODE (IPC) WITH LOCAL AMENDMENTS  
 2006 INTERNATIONAL FIRE CODE (IFC) WITH LOCAL AMENDMENTS  
 2006 INTERNATIONAL ENERGY CONSERVATION CODE WITH LOCAL AMENDMENTS  
 2005 NATIONAL ELECTRIC CODE (NEC) WITH LOCAL AMENDMENTS  
 2006 PIMA COUNTY OUTDOOR LIGHTING CODE

## LOCATION MAP

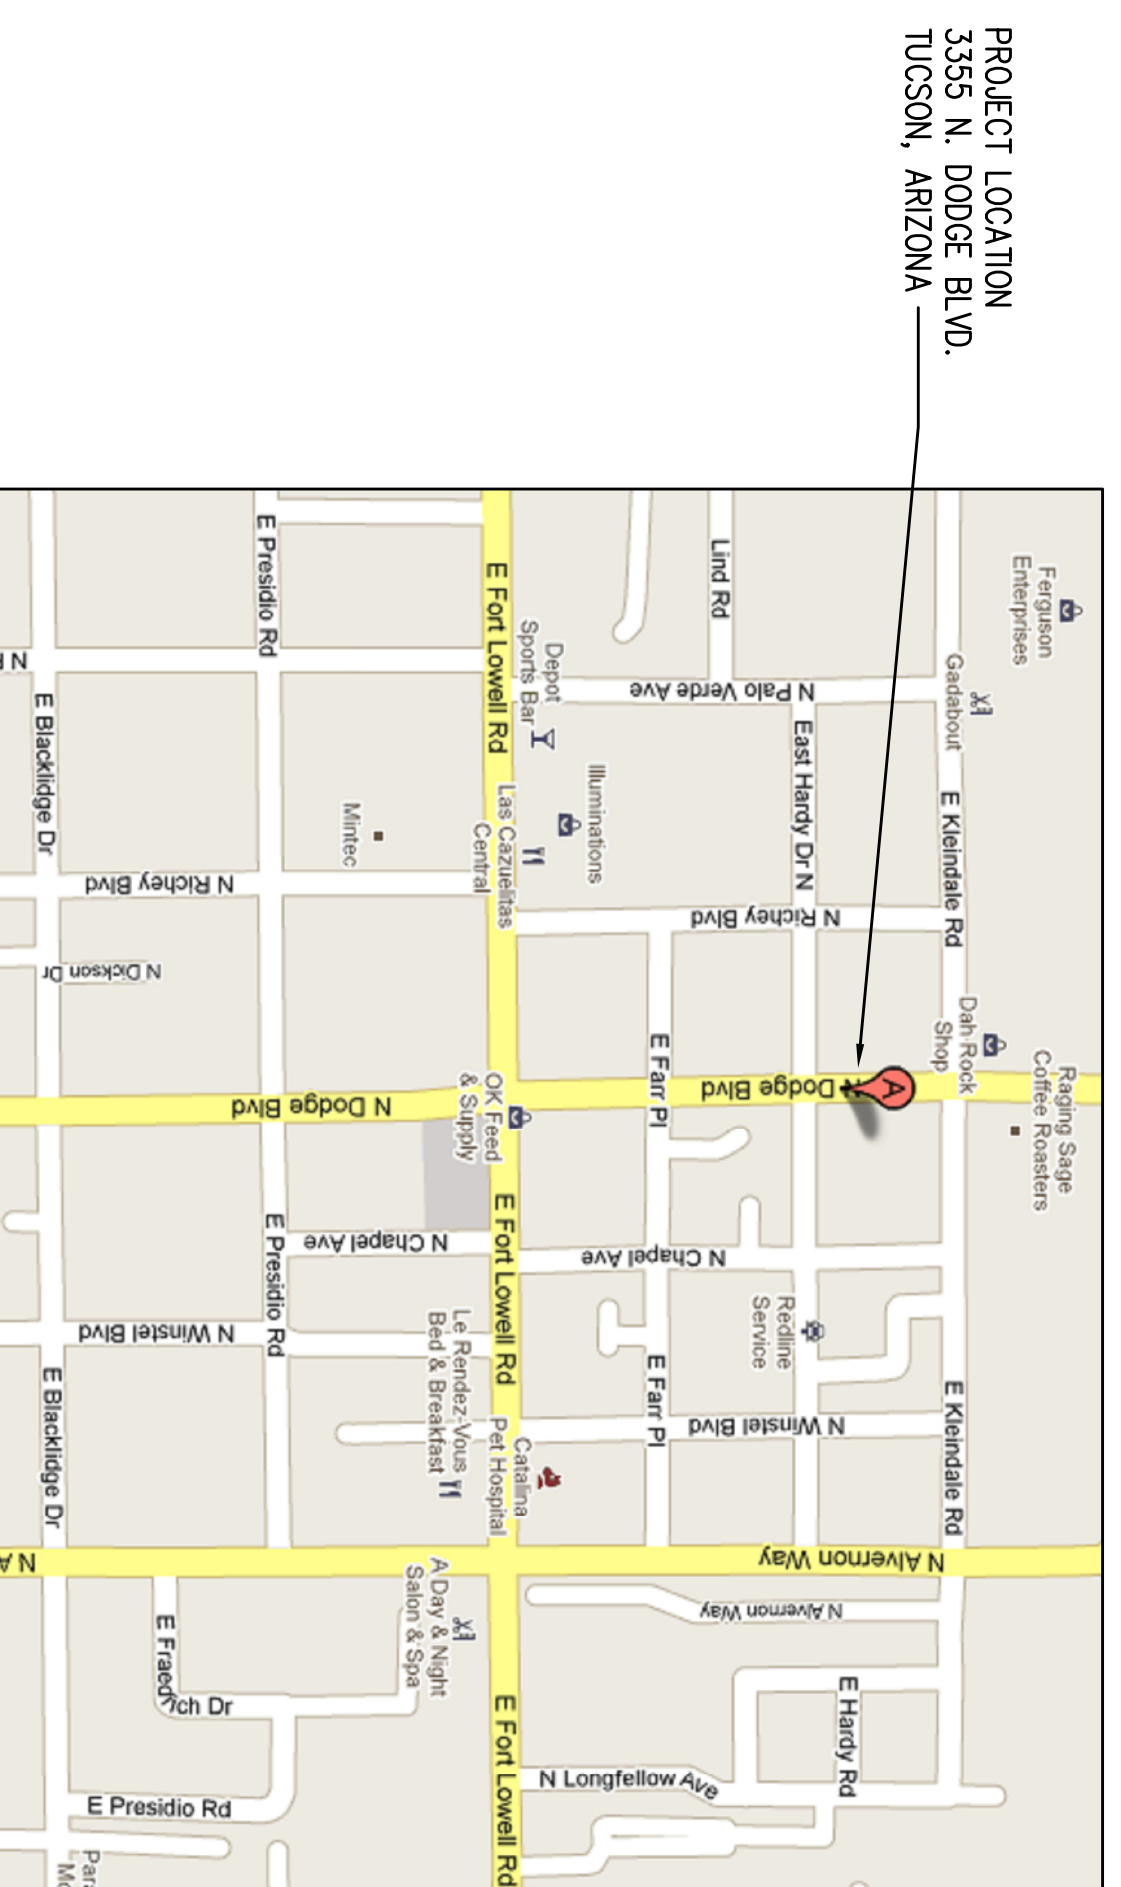

## SPECIFICATIONS

ALL PROJECT LABOR, MATERIALS, AND METHODS SHALL BE IN ACCORDANCE WITH ALL LOCAL CODES AND ORDINANCES AS WELL AS THE FOLLOWING PROJECT-SPECIFIC SPECIFICATIONS:

## CIVIL, STRUCTURAL, MECHANICAL, AND ELECTRICAL ENGINEERS

M3  
 2051 W. Sunset Rd  
 Suite 101  
 Tucson, AZ 85704  
 p 520.293.1488 f 520.293.8177



**RICHEY BLVD. FUEL TANK  
REPLACEMENT**  
  
**PIMA COUNTY**  
 FACILITIES MANAGEMENT  
 150 WEST CONGRESS, 5TH FL.  
 TUCSON, AZ 85701

2051 W. SUNSET RD.  
 SUITE NO. 101  
 TUCSON, ARIZONA 85704  
 TEL. (520) 293-1488  
 FAX (520) 293-8349  
 WWW.M3ENG.COM



Revisions	Description	Date
1	Drawn: AN	
2	Checked: WR	
3	Issue Date: 12-17-2010	

Drawing Title  
**COVER SHEET**

Street Number  
**T001**

M3PN 100100

Last Update: 7.1.2011